



CENTER FOR COMMUNICATIONS AND
INFORMATION TECHNOLOGY




AYERS
SAINT
GROSS

ARCHITECTS + PLANNERS


1040 HULL ST., SUITE 100
BALTIMORE, MD 21230
(410) 347-8500
www.asg-architects.com

Schematic Design

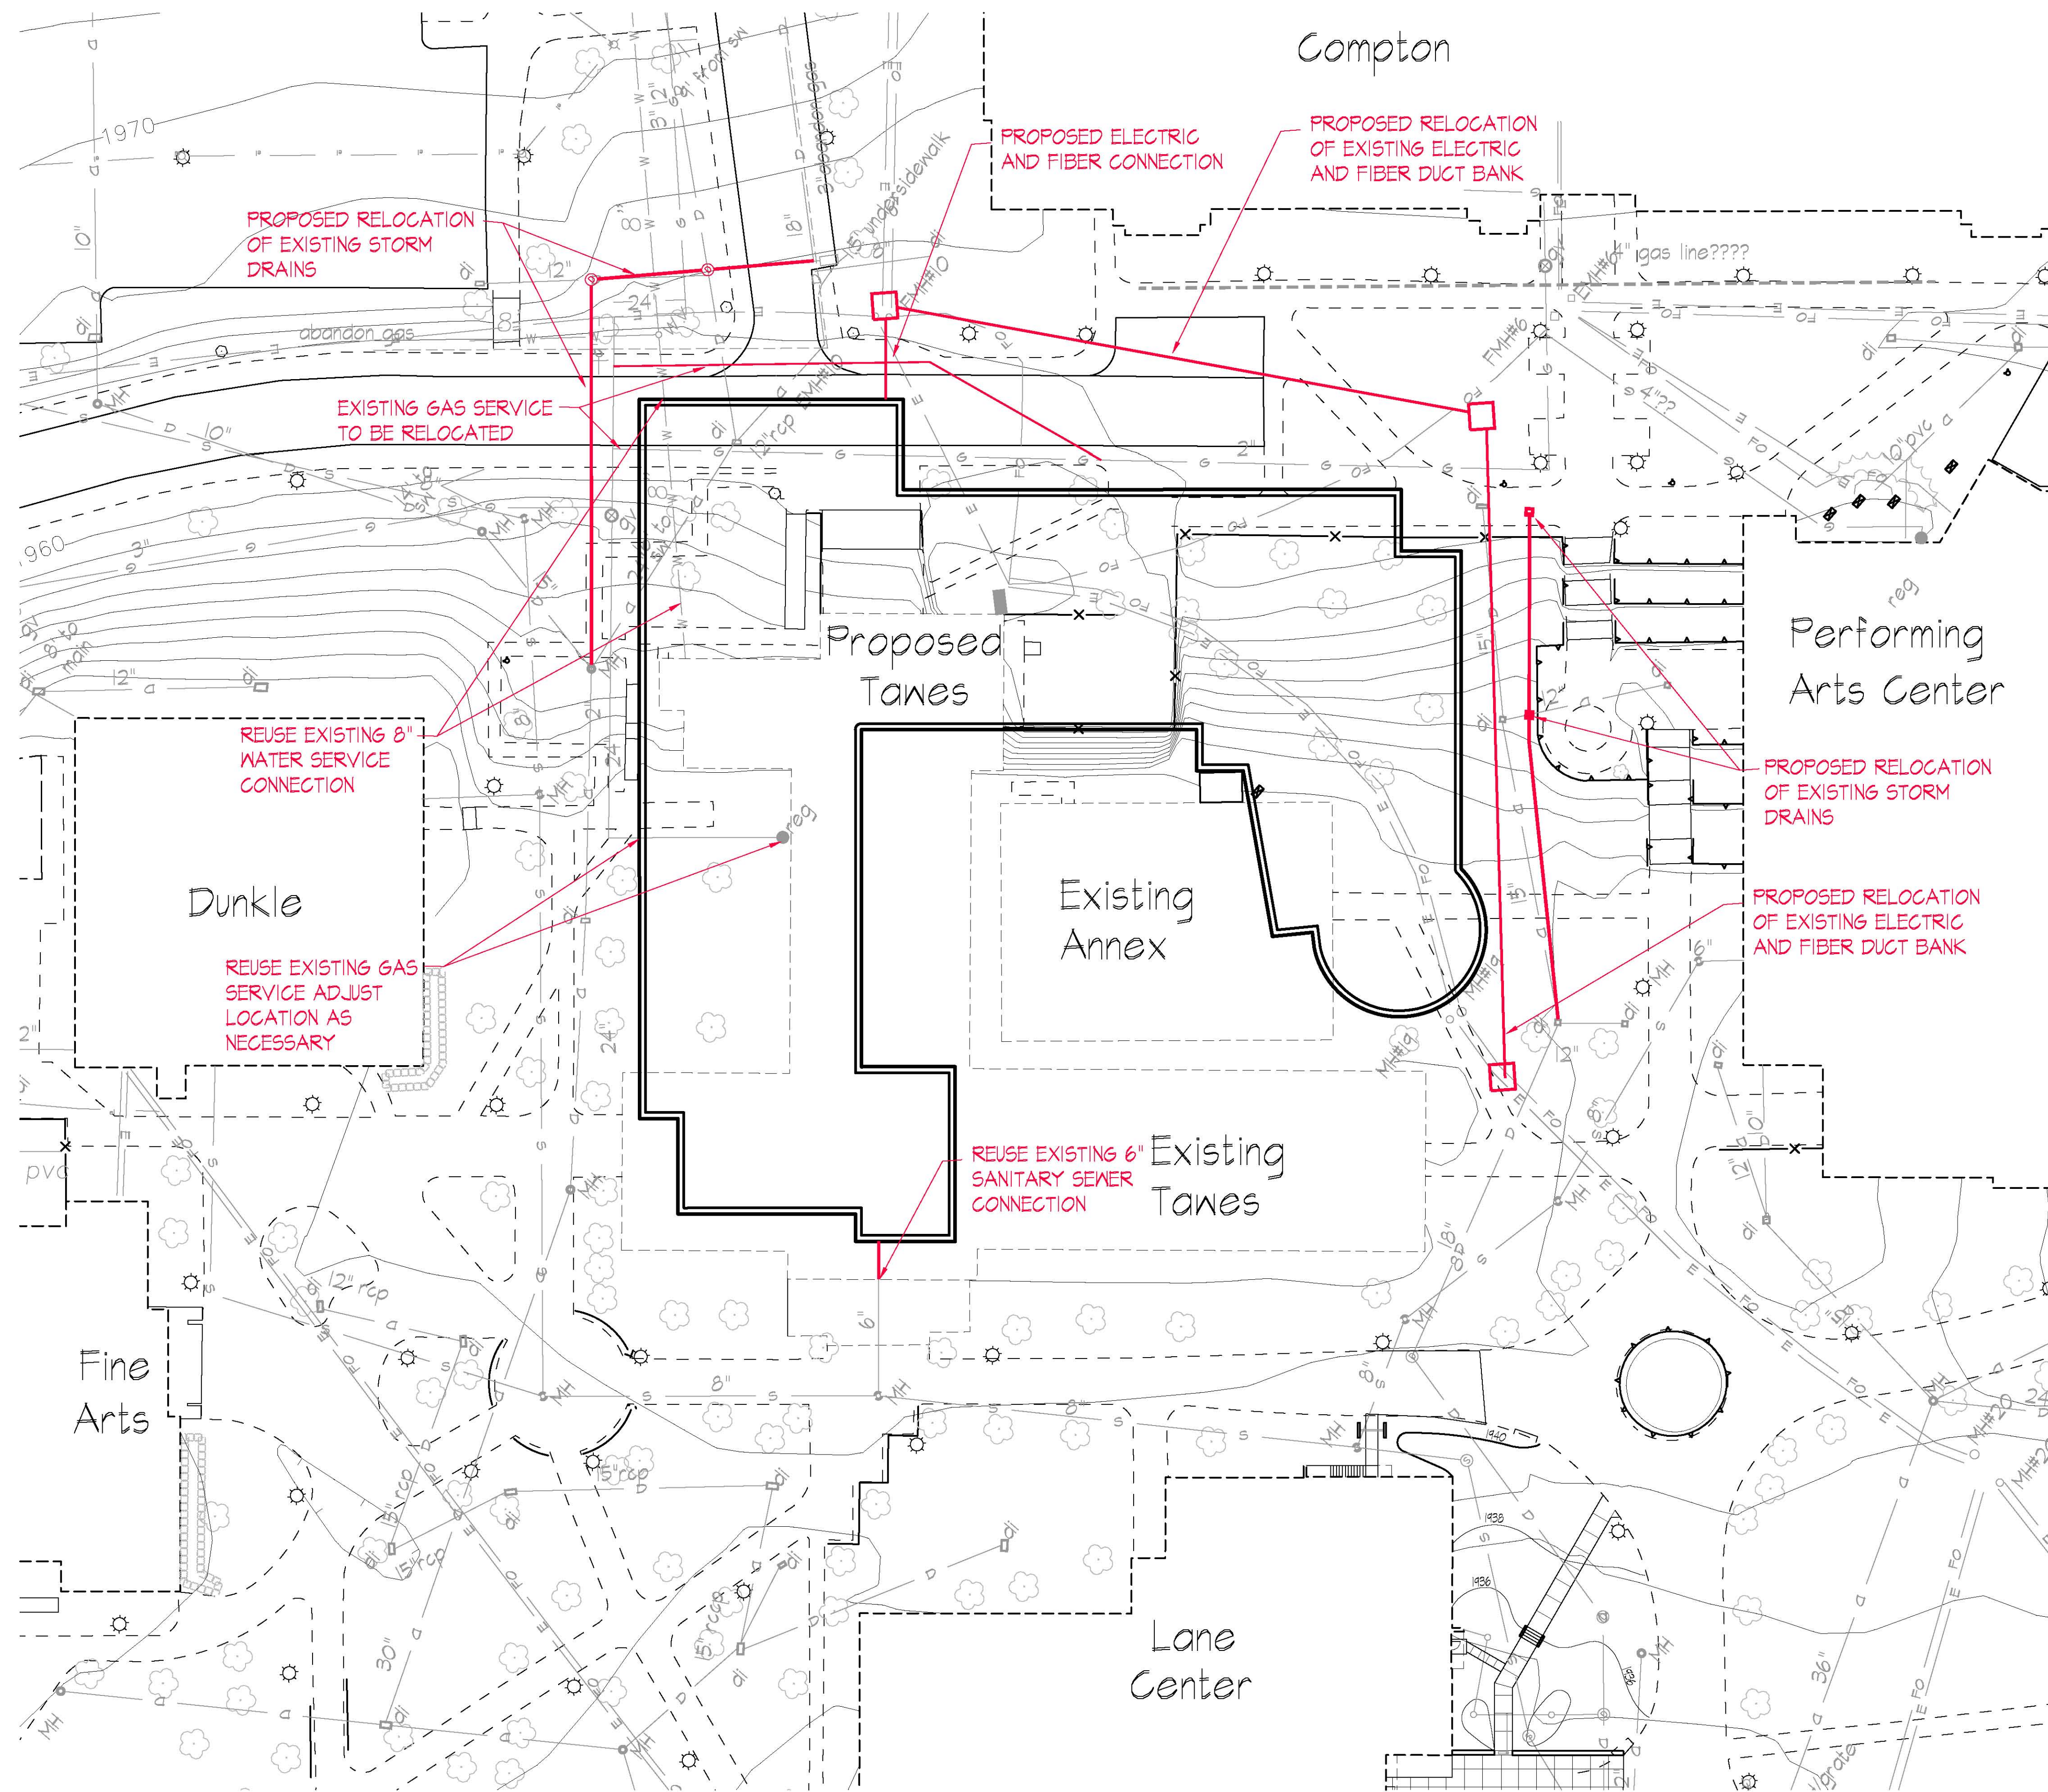

EXISTING UTILITIES

ELECTRIC	— E —	— E —
ABANDON GAS	— S —	— S —
GAS	— G —	— G —
FIBER OPTIC	— FO —	— FO —
STORM DRAIN	— D —	— D —
SANITARY SEWER	— S —	— S —
DOMESTIC WATER	— W —	— W —
UNDERDRAIN	— U —	— U —
TELEPHONE	— T —	— T —

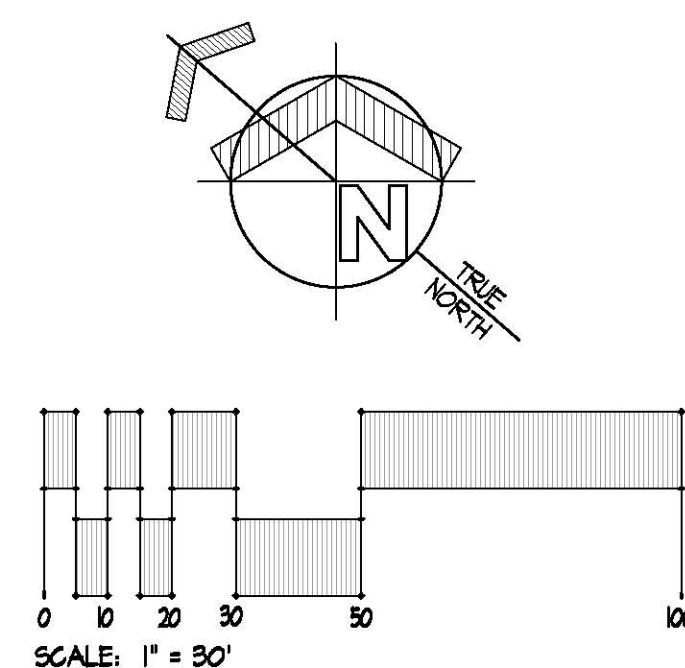

SITE UTILITY EXHIBIT

FROSTBURG STATE UNIVERSITY
CENTER FOR COMMUNICATION AND INFORMATION TECHNOLOGY
 SCALE: 1"=30'
 DATE: AUGUST 4, 2010

CLIENT
University of Maryland
Capital Projects
0600 Service Building
College Park, MD 20742
301-405-5818

ARCHITECT
Ayers Saint Gross
1040 Hull Street, Suite 100
Baltimore, MD 21230
410-347-8500

M/E/P ENGINEER
R. G. Vanderweil Engineers, LLP
625 North Washington St., Suite 300
Alexandria, VA 22314
703-683-9700

CIVIL ENGINEER & LA
Site Resources
14315 Jarrettsville Pike
Phoenix, MD 21131
410-683-3388

STRUCTURAL
Cagley & Associates
6141 Executive Blvd.
Rockville, MD 20852
301-881-9050

[illegible]

AYER
SAINT
GROSS

ARCHITECTS + PLANNERS
1040 Hull Street, Suite 100
Baltimore, MD 21230
410.347.8500


SCHEMATIC DESIGN


DATE	07/30/10
SCALE	1" = 40'
JOB NO.	20971.00
DRAWN BY	AMR

OVERALL LANDSCAPE PLAN

Drawing No. **L100**

© COPYRIGHT AYERS/SAINT/GROSS. 2009

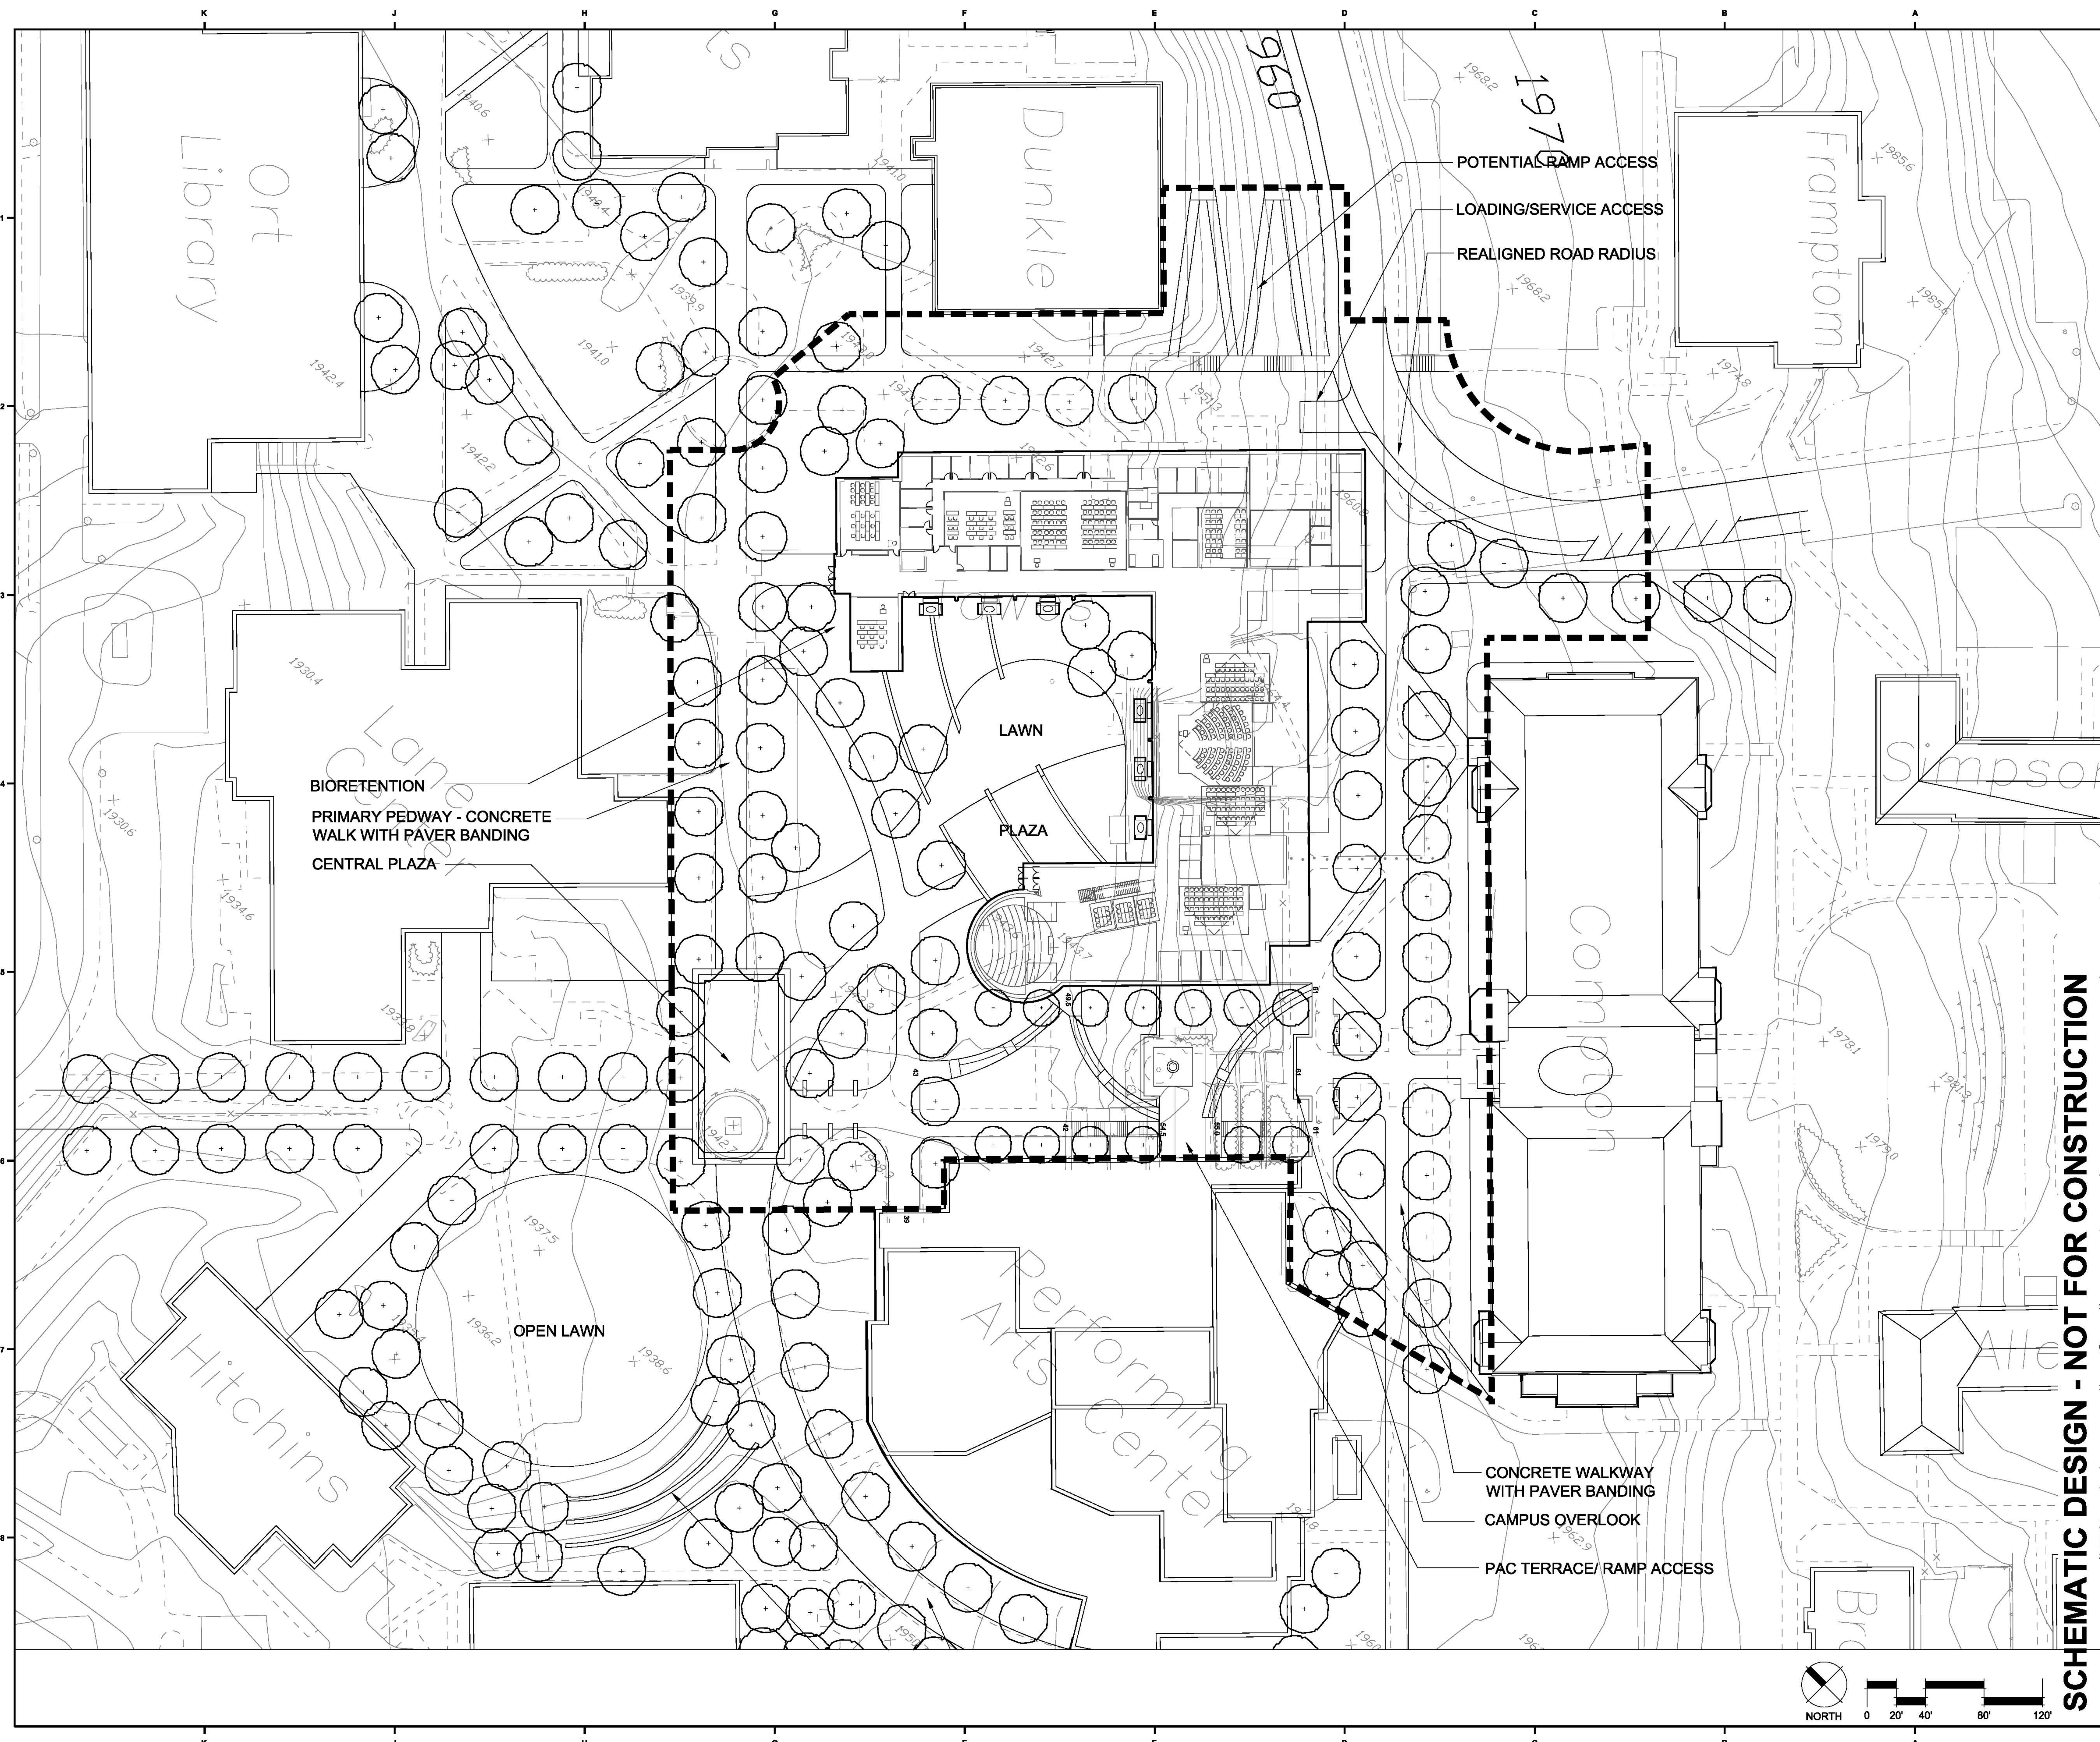


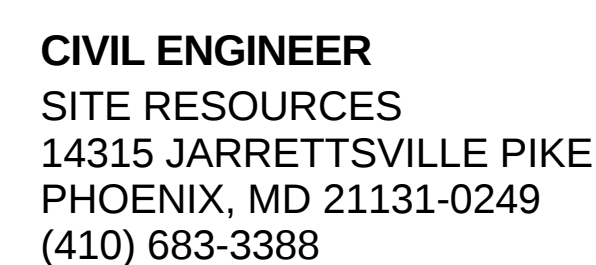

Drawing No. **L102**

© COPYRIGHT AYERS/SAINT/GROSS, 2009

Schematic Design - NOT FOR CONSTRUCTION

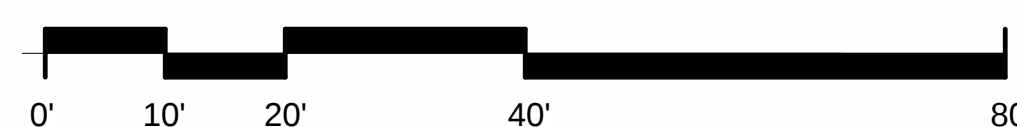


Schematic Design	
DATE	07/07/10
SCALE	
JOB NO.	20971.00
DRAWN BY	Author

Drawing No. **A101**



Schematic Design	
DATE	07/07/10
SCALE	
JOB NO.	20971.00
DRAWN BY	Author

Drawing No. **A102**

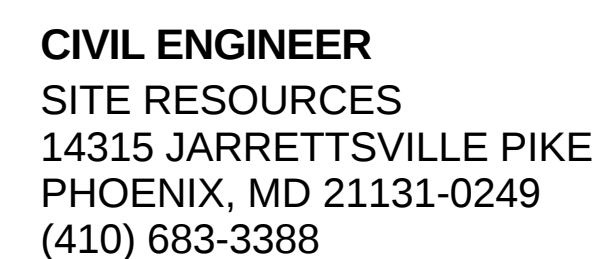

DATE	07/30/10
SCALE	1/16" = 1'-0"
JOB NO.	20971.00
DRAWN BY	Author


© COPYRIGHT AYERS/SAINT/GROSS, 2009

1 1/16 FIRST FLOOR
1/16" = 1'-0"



0' 10' 20' 40' 80'


① $\frac{1}{16}$ FIRST FLOOR
 $\frac{1}{16}" = 1'-0"$

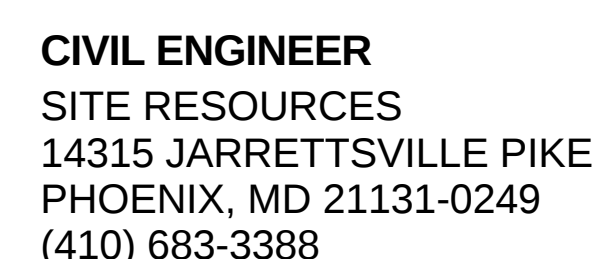

DATE	07/30/10
SCALE	1/16" = 1'-0"
JOB NO.	20971.00
DRAWN BY	Author

© COPYRIGHT AYERS/SAINT/GROSS, 2009

[illegible]

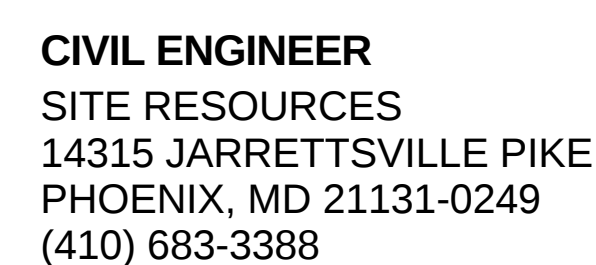

© COPYRIGHT AYERS/SAINT/GROSS, 2009

Number of children	Frequency
0	10
1	15
2	25
3	30
4	10

Drawing No. **A301**